
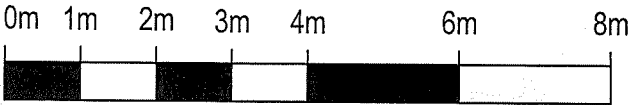


# Querprofil 1:100

Haltli

QP 1+260

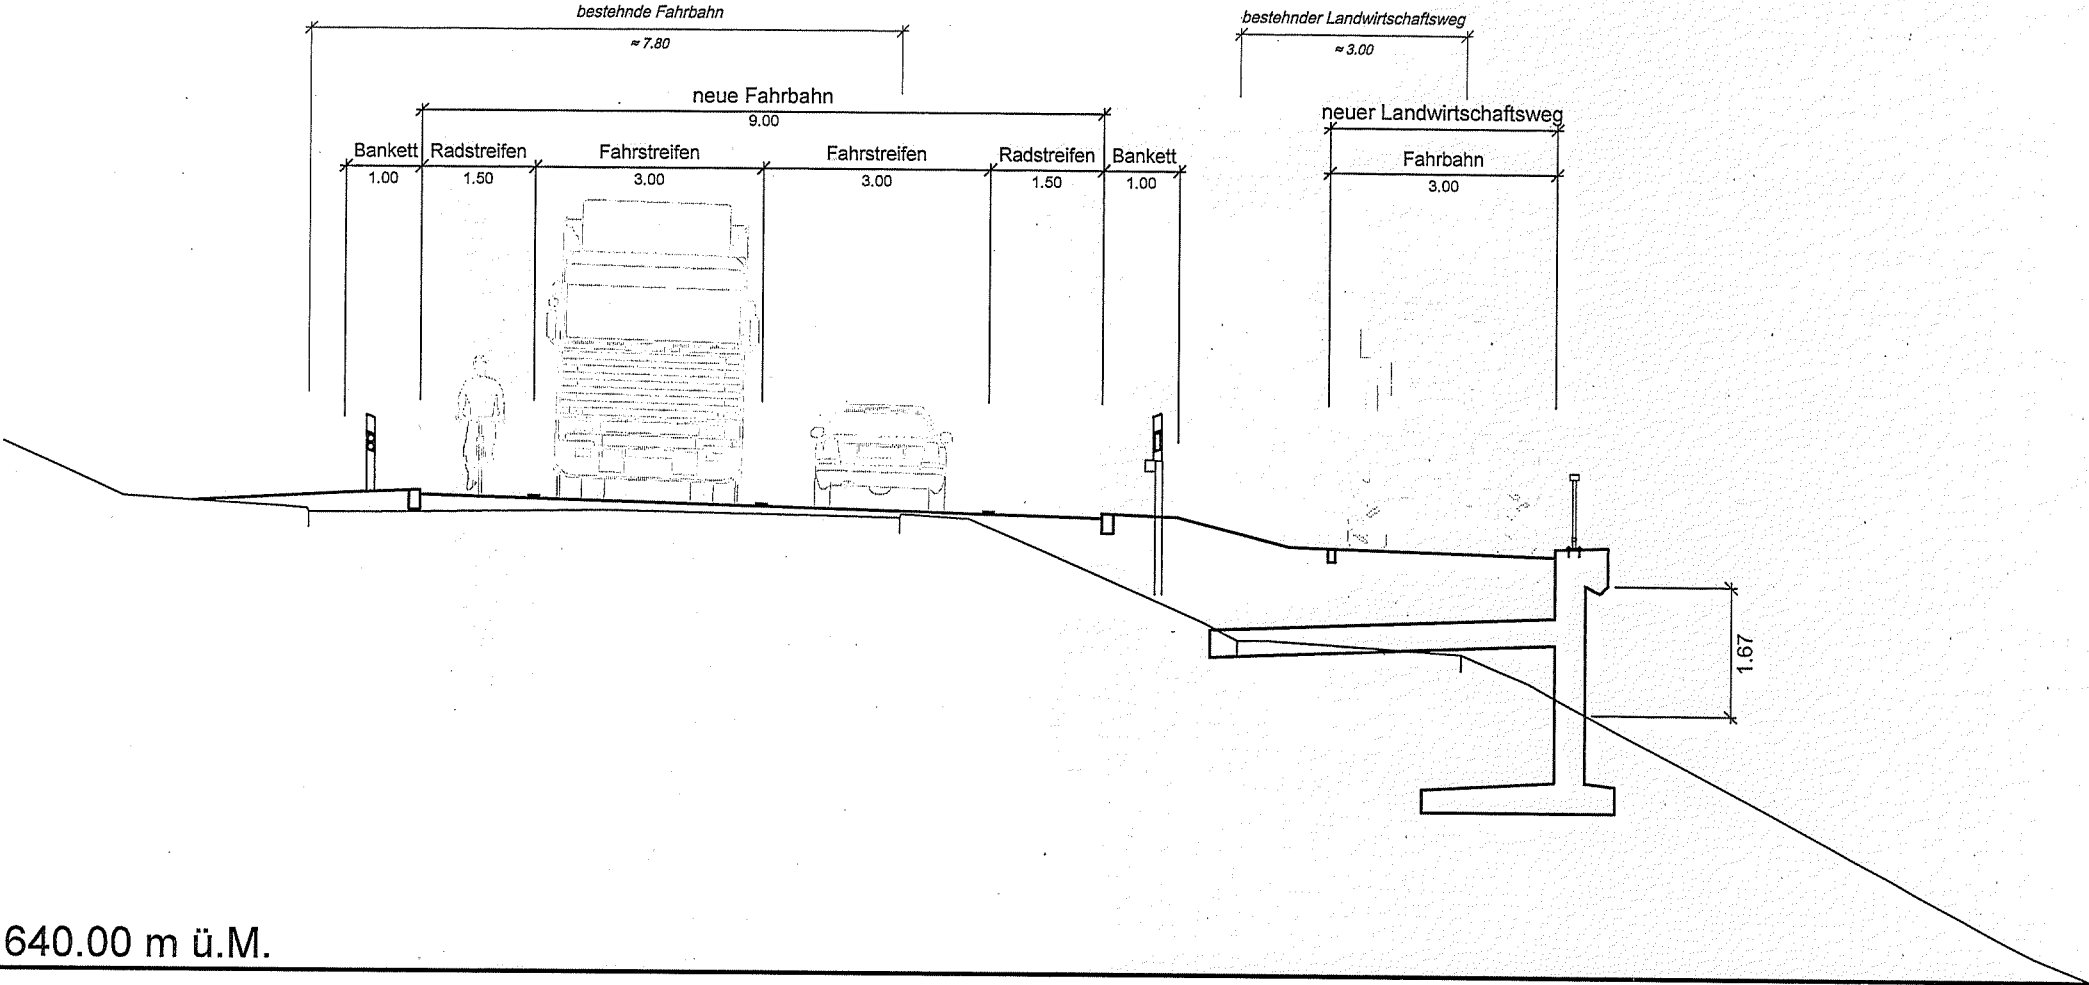

# Querprofil 1:100

## Chripfli

QP 1+800

